

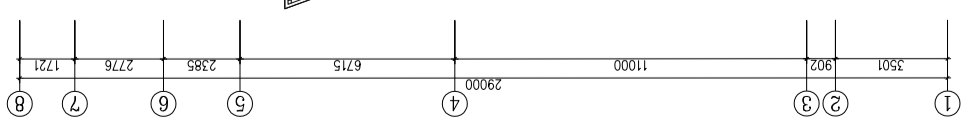
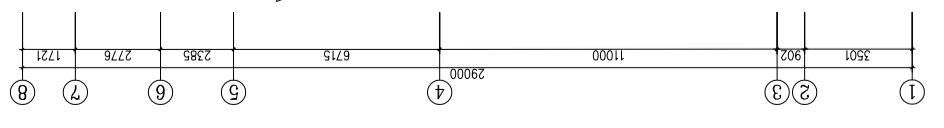
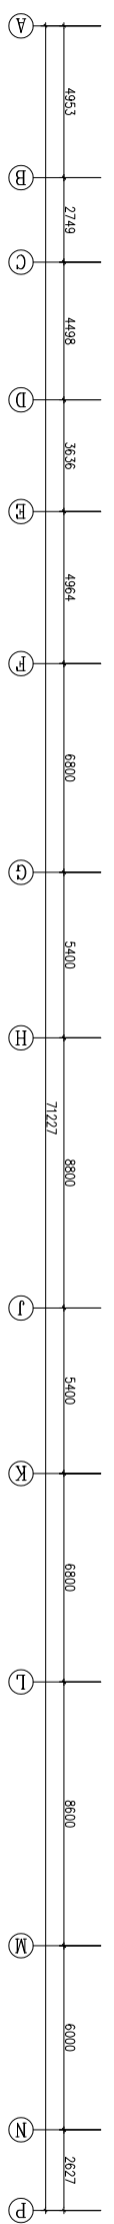
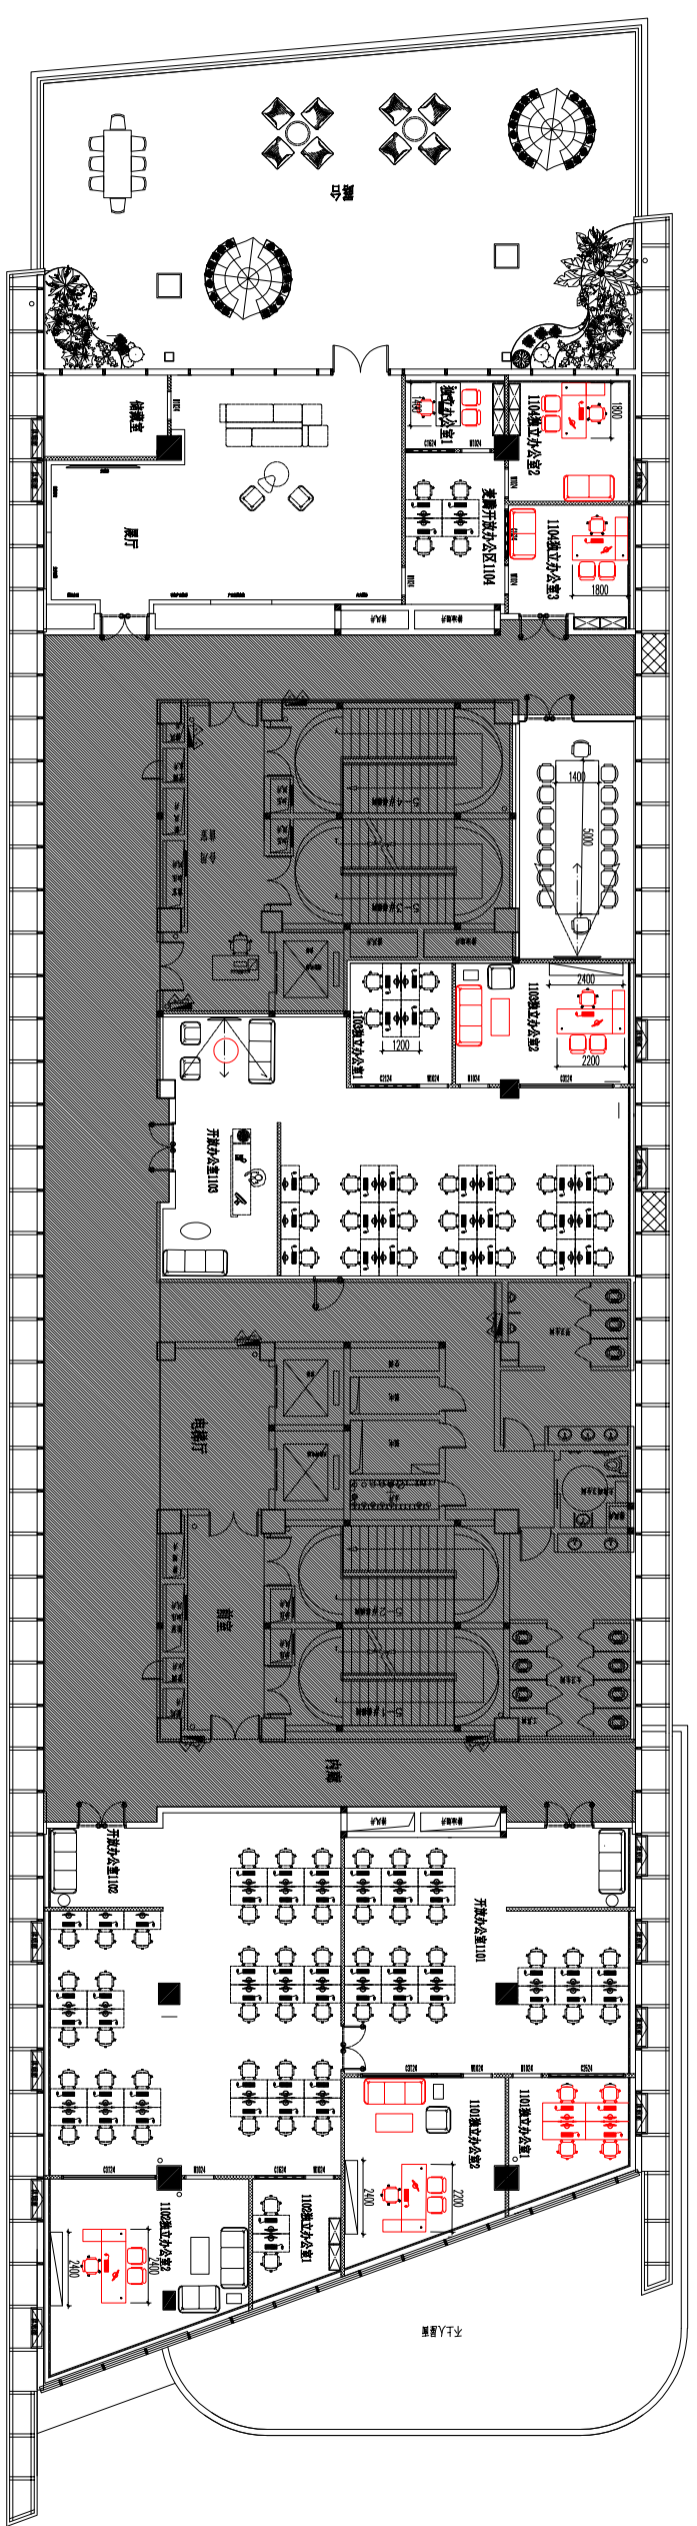


1:100
 71227
 8800
 平面布置图
 0.2/0.5
 九层
 SCALE 1: 100

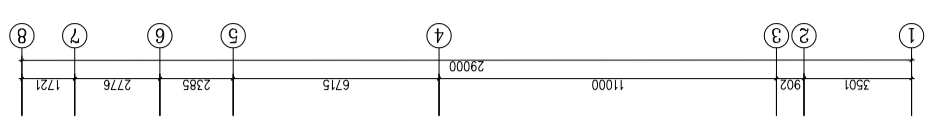

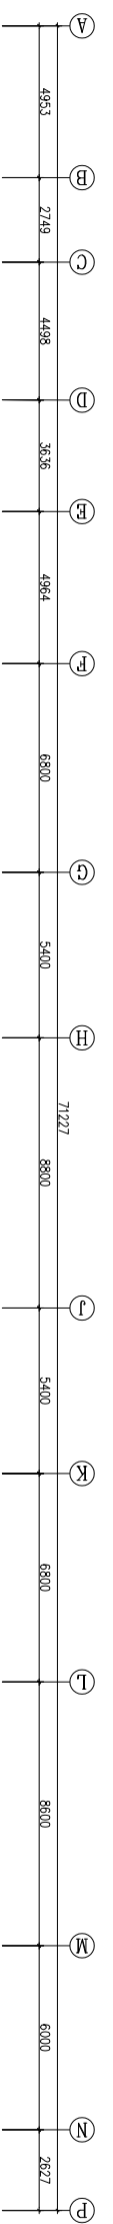

F 平面布置图